


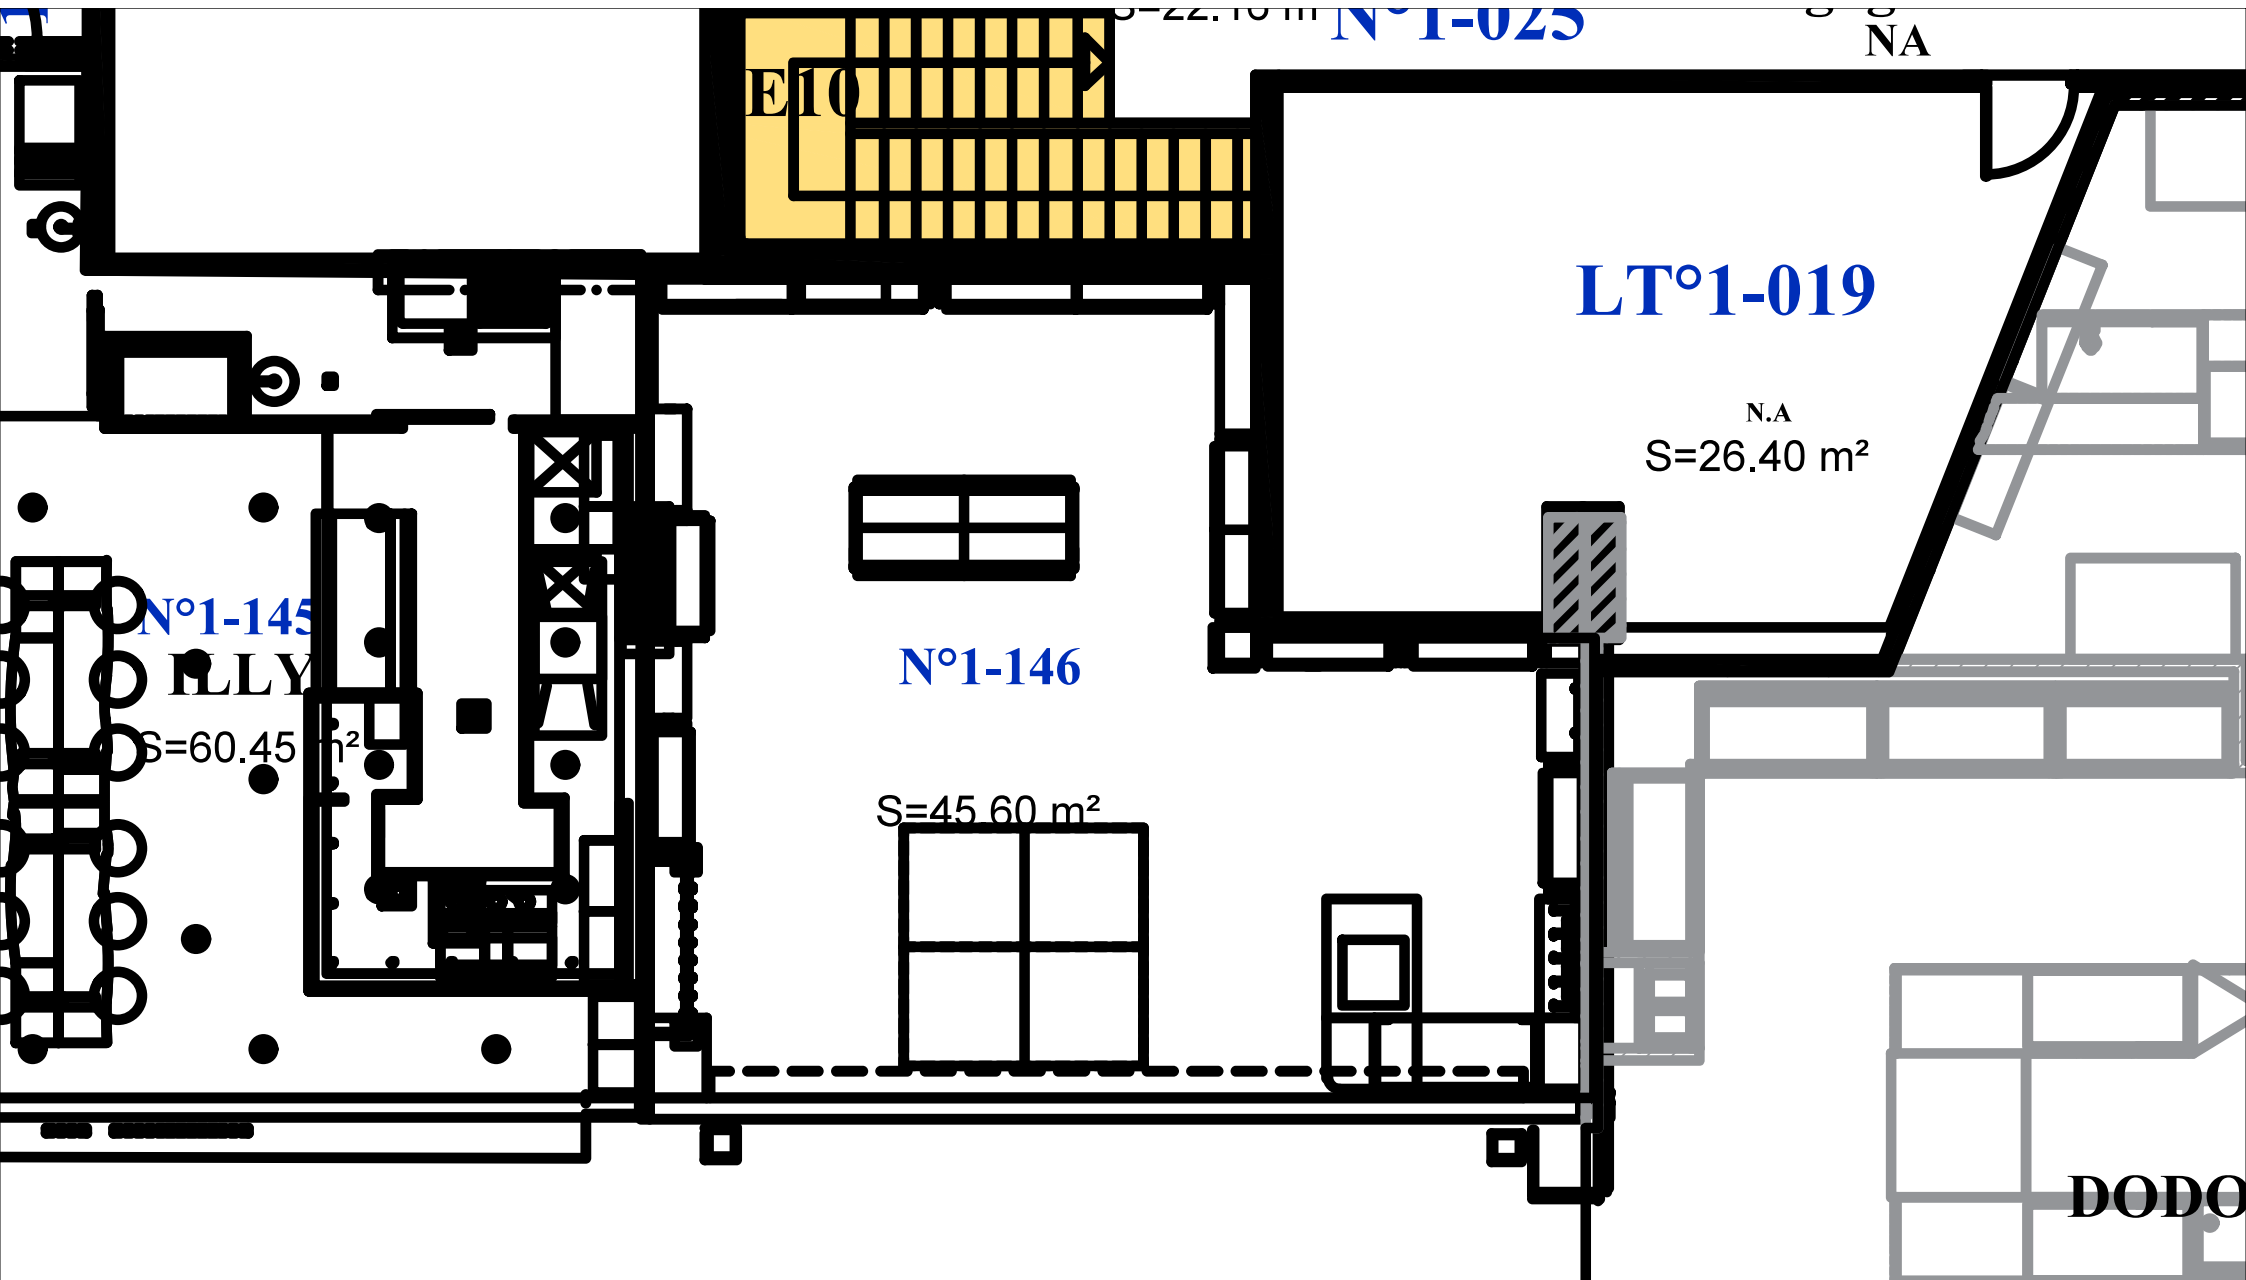

N°1-025

NA

E10

LT°1-019

N.A
S=26.40 m²

N°1-145

ILLY

S=60.45 m²

N°1-146

S=45.60 m²

DODO