



COMMUNE DE MORNAC SUR SEUDRE



RD140E1 - MORNAC-SUR-SEUDRE  
Aménagement de la rue des Halles

DOSSIER DE CONSULTATION DES ENTREPRISES

Plan des profils en longs




Axe : Axe RD14  
Profil dessiné par COVADIS  
Echelle en X : 1/500  
Echelle en Y : 1/100

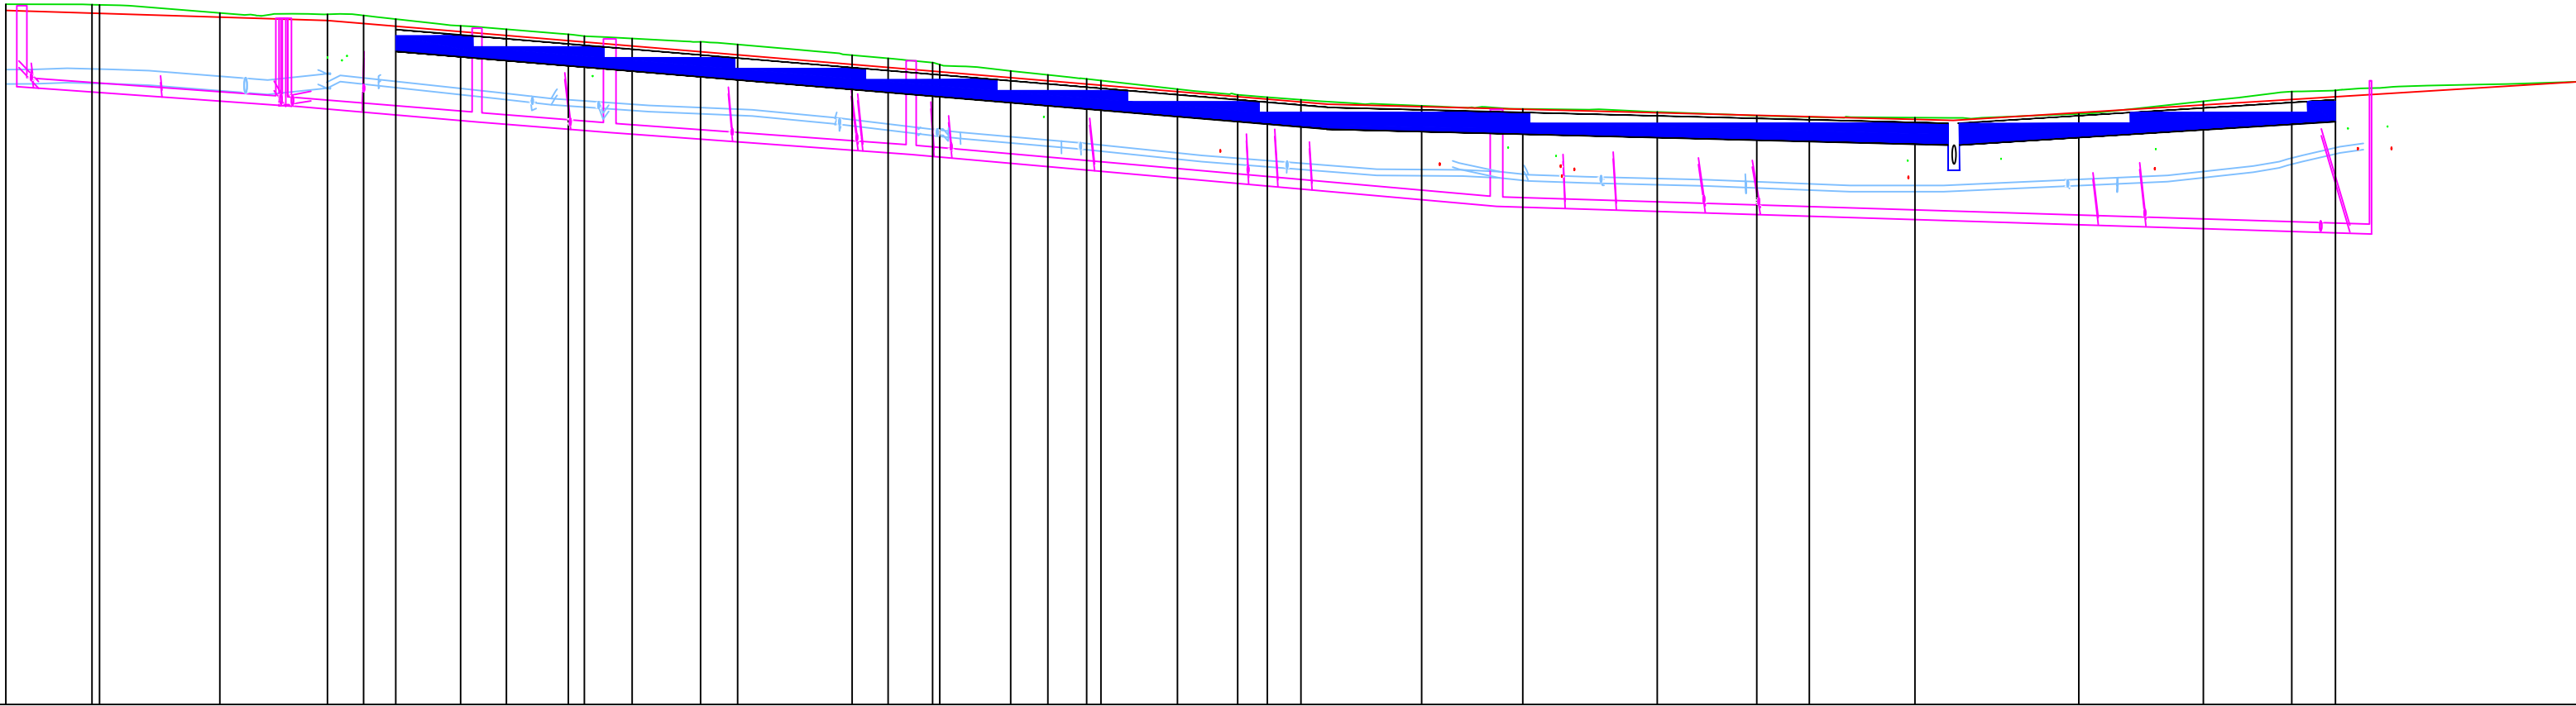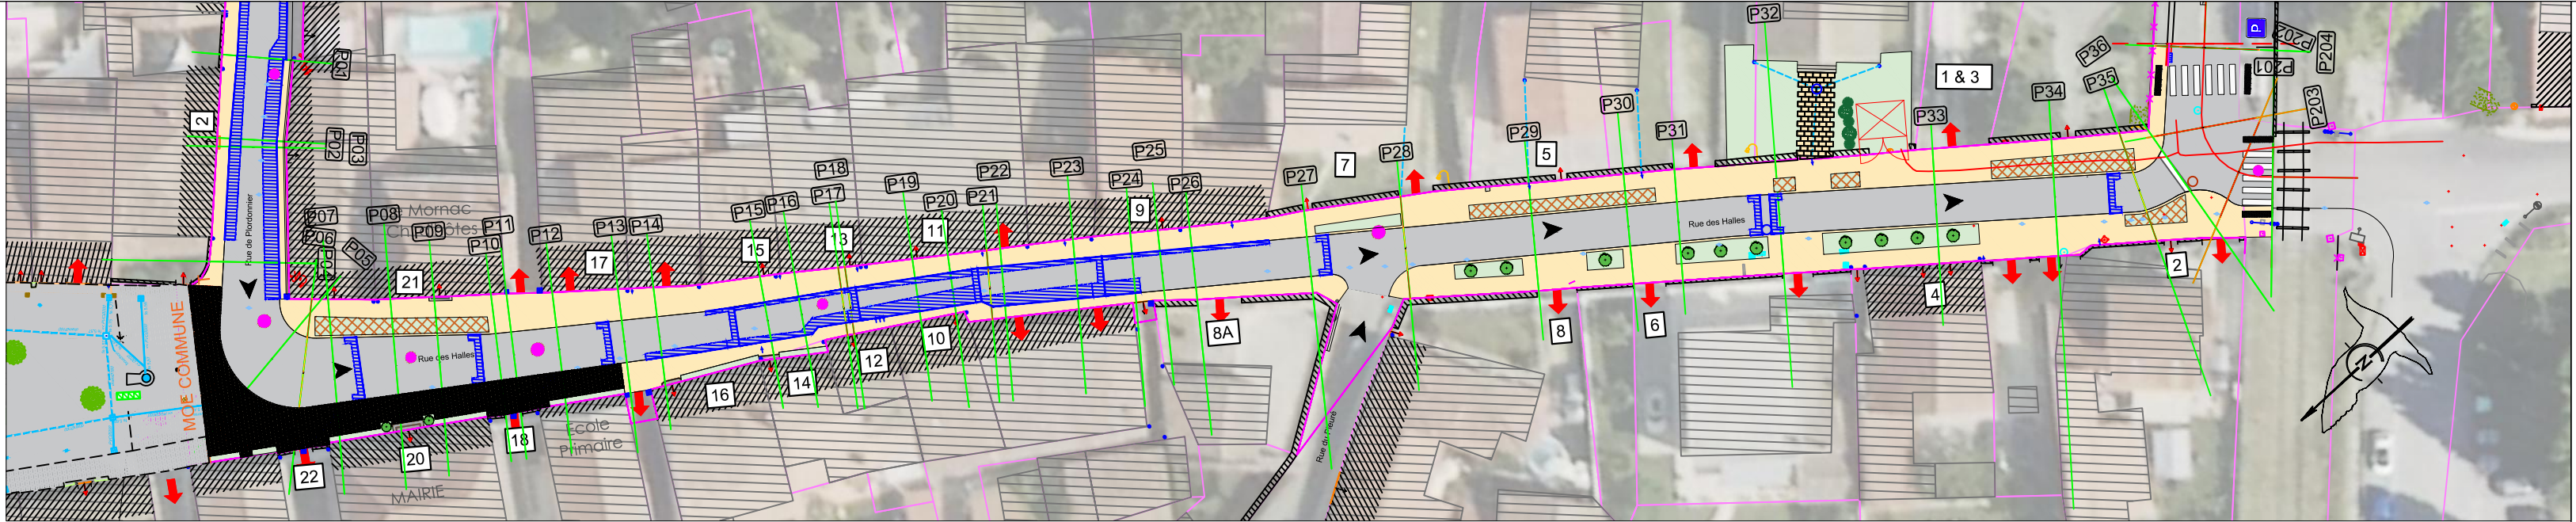

C : -5.00 m	
Numéro de profils en travers	P01	P02		P04	P05	P06	P07	P08	P09	P10	P11	P12	P13	P14		P16	P17		P19	P20	P21	P22	P23	P24	P25	P26		P27	P28		P29	P30	P31	P32		P33		P34	P35	P36		
Altitudes TN	6.20	6.20		6.06	6.04	6.02	5.97	5.86	5.80	5.72	5.69	5.66	5.60	5.56		5.34	5.27		5.14	5.07	5.01	4.96	4.85	4.75	4.72	4.68		4.58	4.53		4.48	4.42	4.40	4.39		4.45		4.65	4.81	4.83		
Altitudes Projet	6.10	6.06		6.00	5.94	5.89	5.85	5.76	5.70	5.62	5.60	5.54	5.44	5.39		5.19	5.13		5.03	4.98	4.93	4.91	4.81	4.73	4.69	4.64	4.60		4.57	4.52		4.47	4.43	4.41	4.36	4.35		4.47	4.59	4.68	4.72	4.96
Ecart Proj - TN	
Abcisses	0.00	6.88	-0.14	17.11	-0.07	-0.10	-0.13	-0.09	-0.10	-0.10	-0.09	-0.12	-0.16	-0.17		-0.15	-0.15	-0.14	-0.11	-0.09	-0.08	-0.08	-0.04	-0.03	-0.03	-0.03	-0.04	-0.01	-0.01		-0.01	0.01	0.01	-0.03	-0.04	0.02	-0.06	-0.13	-0.10	0.00		
Distances partielles		6.88	10.22	8.60	2.89	2.58	5.18	3.66	4.95	1.29	3.81	5.48	2.97	9.14	2.89	3.56	6.24	2.98	3.10	1.13	6.11	4.82	2.37	100.87	2.68	2.16	7.49	8.08	10.76	7.96	4.19	8.45	3.06	10.04	9.96	7.07	3.49	19.44				
Pentes et rampes	PENTE L = 25.71 m P = -0.63 %	
Alignements droits et courbes	DROITE L = 6.74 m	DROITE L = 14.17 m	ARC R = 5.00 m L = 8.37 m		DROITE L = 14.77 m		DROITE L = 17.60 m		DROITE L = 9.24 m		DROITE L = 13.96 m		DROITE L = 13.76 m		DROITE L = 14.93 m		DROITE L = 11.89 m		DROITE L = 15.55 m		DROITE L = 13.03 m		DROITE L = 25.84 m				ARC R = 5.00 m L = 5.22 m		DROITE L = 14.81 m													



Axe : Axe RD14 fer  
Profil dessiné par COVADIS  
Echelle en X : 1/500  
Echelle en Y : 1/100

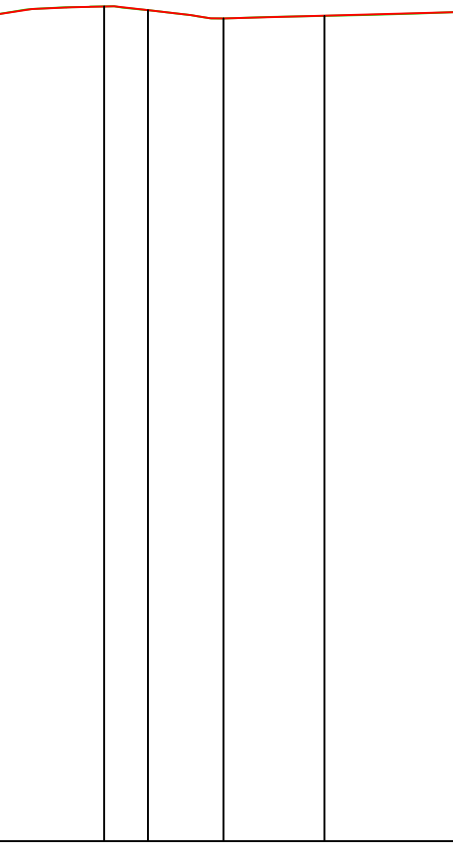

PC : -6.00 m				
Numéro de profils en travers	P201	P202	P203	P204
Altitudes TN		5.04	4.99	4.92
Altitudes Projet	4.94	5.01	5.03	4.91
Ecart Proj - TN	0.00	-0.00	0.00	0.00
Abcisses	0.00	5.00	10.00	20.00
Distances partielles	2.34	2.66	2.90	1.68
Pentes et rampes	PENTE L = 5.00 m P = -0.27 %	PENTE L = 5.00 m P = -0.27 %	PENTE L = 5.00 m P = -0.27 %	RAMPE L = 15.17 m P = 0.54 %
Alignements droits et courbes	DROITE L = 8.11 m	ARC R = 5.00 m L = 7.98 m	DROITE L = 14.08 m	